


UNIT L UPPER LEVEL PLAN
SCALE: 3/16" = 1'-0"

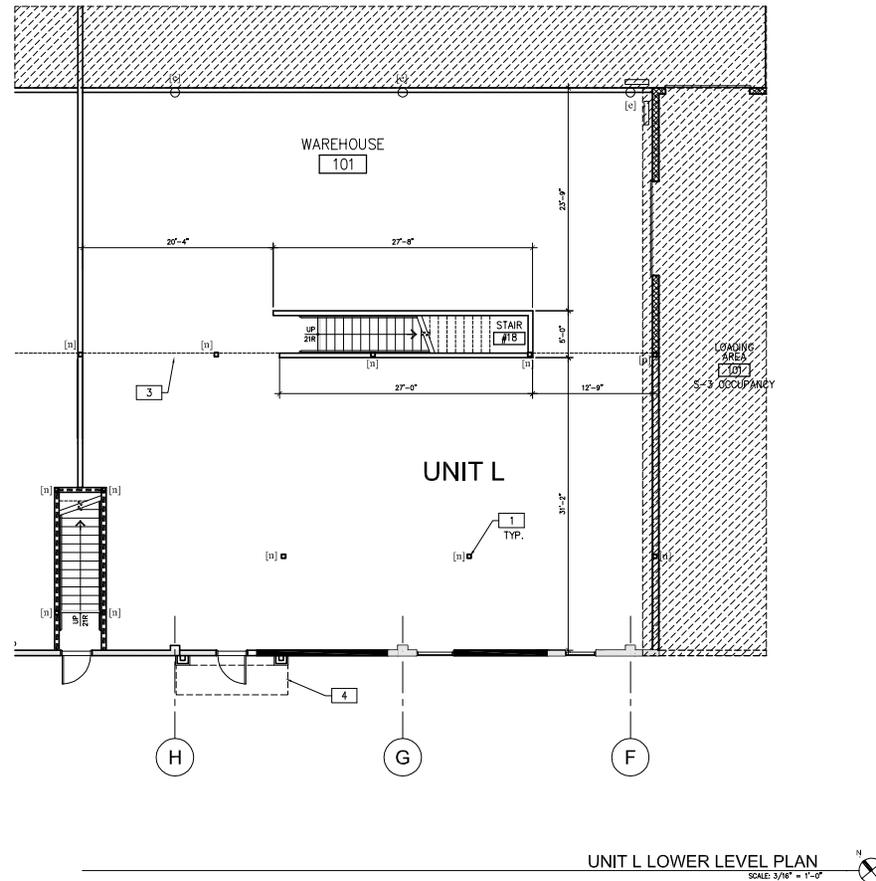

UNIT L LOWER LEVEL PLAN
SCALE: 3/16" = 1'-0"

FLOOR PLAN GENERAL NOTES

- ALL DIMENSIONS ARE TO FACE OF CONCRETE OR MASONRY, FACE OF FRAMING, OR CENTERLINE OF GRID UNLESS NOTED OTHERWISE.
- FINISH FLOOR ELEVATIONS ARE TO TOP OF CONCRETE, UNLESS NOTED OTHERWISE.
- GENERAL CONTRACTOR SHALL MAINTAIN THE JOB SITE IN A CLEAN AND ORDERLY CONDITION, FREE OF DEBRIS AND LITTER. UPON COMPLETION, ALL CONTRACTORS SHALL REMOVE THEIR TRASH AND DEBRIS FROM THE PREMISES. ALL AREAS TO BE BROOM CLEANED.
- ALL CONDUIT FINISH IN ELECTRICAL ROOM TO BE CONCEALED WITH THE WALL CONSTRUCTION.
- WHERE ELECTRICAL, MECHANICAL AND/OR PLUMBING ITEMS, SUCH AS LIGHTS, DUCTS, PIPING, DOWNROCKETS, ETC. TO PENETRATE ANY BUILDING FOOTINGS, SLABS, FLOORS, STRUCTURAL FRAMING, WALL PARTITIONS, CEILING, ETC., IT IS REQUIRED THAT AN APPROPRIATELY SIZED OPENING OR CLEARANCE BE FURNISHED. CONTRACTOR SHALL COORDINATE THE INSTALLATION OF ALL ITEMS WITH THE CONSTRUCTION DOCUMENTS PRIOR TO THE INSTALLATION OF STRUCTURAL, MECHANICAL, PLUMBING AND ELECTRICAL WORK. ANY CONFLICT OR DISCREPANCY WITH CONSTRUCTION DOCUMENTS SHALL BE BROUGHT TO THE ARCHITECT'S ATTENTION FOR CLARIFICATION. ANY WORK INSTALLED IN CONFLICT WITH THE ARCHITECTURAL DRAWINGS SHALL BE CORRECTED BY CONTRACTOR AT NO EXPENSE TO ARCHITECT OR OWNER.
- DOOR OPENINGS IN PARTITIONS NOT DIMENSIONED ARE TO BE LOCATED WITHIN 4" OF ADJACENT PERPENDICULAR PARTITION, PROVIDE 1/2" CLEAR AT STRIKE SIDE.
- ALL INTERIOR PARTITIONS SHALL BE TYPED AND SANDED SMOOTH TO RECEIVE PAINT OR WALL FINISH MATERIAL.
- USE WATER RESISTANT GYPSUM BOARD AT ALL AREAS SUBJECT TO MOISTURE OR WHERE TILE IS USED.
- PREPARE ALL FLOOR SURFACES AND WALLS AS REQUIRED TO RECEIVE FINISHES.
- FURNISH AND INSTALL 16 GAUGE GALVANIZED METAL WALL BACKING AT BUILT-IN MECHANICAL LAVATORIES, DOOR STOPS, HANDING WALL EQUIPMENT, ETC. VERIFY EXACT BACKING LOCATIONS PRIOR TO INSTALLATION.
- FIELD MEASURE AS REQUIRED FOR ALL DOORS, WINDOWS OPENING AND MEASURING PRIOR TO FABRICATION.
- ALL CONSTRUCTION WORK SHALL BE IN ACCORDANCE WITH UNIFORM BUILDING CODE AND LOCAL AMENDMENTS.
- ALL HOT WATER LINES SHALL BE PROPERLY INSULATED. SEE PLUMBING DRAWINGS.
- CONTRACTOR SHALL VERIFY SIZE AND LOCATION OF DUCT OPENINGS AND PLUMBING RUNS WITH MECHANICAL. SUB-COORDINATE BEFORE FRAMING OPENINGS IN WALLS, FLOORS, ROOF, ETC.
- PROVIDE AND LOCATE ACCESS DOORS AND PANELS IN THE WALL AND CEILING CONSTRUCTION AS REQUIRED TO PROVIDE ACCESS TO MECHANICAL, FIRE SPRINKLER, PLUMBING AND ELECTRICAL WORK. CONTRACTOR SHALL SUBMIT A PLAN OF ALL PROPOSED LOCATIONS TO ARCHITECT FOR APPROVAL PRIOR TO INSTALLATION.
- ALL PLUMBING CLEANOUTS SHALL BE INSTALLED WHERE READILY ACCESSIBLE. CONTRACTOR SHALL COORDINATE ALL CLEANOUT LOCATIONS WITH EQUIPMENT AND CABINETS. SUBMIT A PLAN OF ALL PROPOSED LOCATIONS TO ARCHITECT FOR APPROVAL PRIOR TO INSTALLATION.
- PROVIDE AND INSTALL STIFFENERS, BRACING, BACK-UP PLATES AND/OR SUPPORTING BRACKET AS REQUIRED FOR THE INSTALLATION OF WALL MOUNTED OR SUSPENDED MECHANICAL, ELECTRICAL AND MISCELLANEOUS EQUIPMENT.
- ALL EXITS SHALL HAVE EXIT SIGNS AND ALL BLIND CORRIDOR TURNS SHALL HAVE RECESSED EXIT SIGNS.
- REFERENCE PLUMBING, CIVIL AND SITE PLANS FOR SIZE AND ROUTING OF ROOF DRAINAGE CONNECTION TO UNDERGROUND STORM DRAIN OR RUN TO DAWDLIGHT AS SHOWN.
- REFERENCE INTERIOR FINISH SCHEDULE FOR ALL INTERIOR FINISHES.
- PROVIDE SOUND INSULATION AT PERIMETER WALLS OF RESTROOMS, LOBBY, STAIRS, AND ACCESS CORRIDOR OF RESTROOMS TO CREATE AN ACOUSTIC ENVELOPE.
- ALL ENVELOPED PORTIONS OF BUILDINGS OCCUPIED BY HUMAN BEINGS SHALL BE PROVIDED WITH NATURAL VENTILATION BY MEANS OF OPERABLE EXTERIOR OPENINGS WITH AN AREA NOT LESS THAN 1/20 OF THE TOTAL FLOOR AREA OR SHALL BE PROVIDED WITH A MECHANICALLY OPERATED VENTILATION SYSTEM SUCH MECHANICALLY OPERATED VENTILATION SYSTEM SHALL BE CAPABLE OF SUPPLYING A MINIMUM OF 15 CUBIC FEET PER MINUTE OF OUTSIDE AIR PER OCCUPANT DURING SUCH TIME AS THE BUILDING IS OCCUPIED. IF THE VELOCITY OF AIR AT A REGISTER EXCEEDS 10 FEET PER SECOND, THE REGISTER SHALL BE PLACED MORE THAN 8 FEET ABOVE THE FLOOR DIRECTLY BENEATH, CBC SECTION 1202.2.1.


LEGEND

- EXISTING CONCRETE WALL TO REMAIN
- IN-FILL EXISTING WALL OPENING
- EXTERIOR PLASTER WALL OVER METAL STUD
- 4"-0" HIGH CMU WALL WITH 1-HR WOOD STUD FRAMED WALL W/PLASTER FINISH ABOVE CMU TO UNDERSIDE OF DECK
- 4"-0" HIGH CMU WALL WITH 1-HR METAL STUD FRAMED WALL W/PLASTER FINISH ABOVE CMU TO UNDERSIDE OF DECK
- FULL HEIGHT 1-HR RATED PARTITION
- FULL HEIGHT NON-RATED PARTITION TO STRUCTURE
- INTERIOR PARTITION TO 6' ABOVE CEILING
- EXISTING COLUMNS, SEE STRUCTURAL DWGS.
- NEW COLUMN, SEE STRUCTURAL DWGS.

FLOOR PLAN NOTES

- STRUCTURAL COLUMN, SEE STRUCTURAL DRAWINGS.
- 4'-0" x 3'-0" WINDOW WITH 7" THICK GLAZING, INSTALL AT 42" AFT.
- MEZZANINE LINE ABOVE.
- METAL CANOPY ABOVE.
- ROOF ACCESS LADDER.
- EXISTING INSULATED WALL, IN-FILL GYPSUM BOARD IN OPEN AREA TO UNDERSIDE OF STRUCTURE.
- ELECTRICAL SWITCHGEAR/EQUIPMENT, SEE ELECTRICAL DRAWINGS.

KEY PLAN

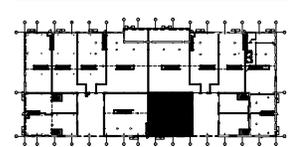

THESE DRAWINGS AND SPECIFICATIONS ARE THE PROPERTY AND COPYRIGHT OF WARE MALCOMB AND SHALL NOT BE USED ON ANY OTHER WORK EXCEPT BY AGREEMENT WITH WARE MALCOMB. WRITTEN DIMENSIONS SHALL TAKE PRECEDENCE OVER SHALLO DIMENSIONS AND SHALL BE FORCED ON THE JOB SITE. ANY DISCREPANCY SHALL BE BROUGHT TO THE NOTICE OF WARE MALCOMB PRIOR TO THE COMMENCEMENT OF ANY WORK.

WARE MALCOMB
 ARCHITECTURE
 PLANNING
 INTERIORS
 ENVIRONMENTAL
 SUSTAINABILITY
 DESIGN
 CHANGE
 CONSTRUCTION

M 2 VALENCIA BUSINESS CENTER
 1382 VALENCIA
 TUSTIN, CALIFORNIA
 properties

DRAWING NO. A. VARGAS
 JOB NO.
 SHEET
A2.1L